
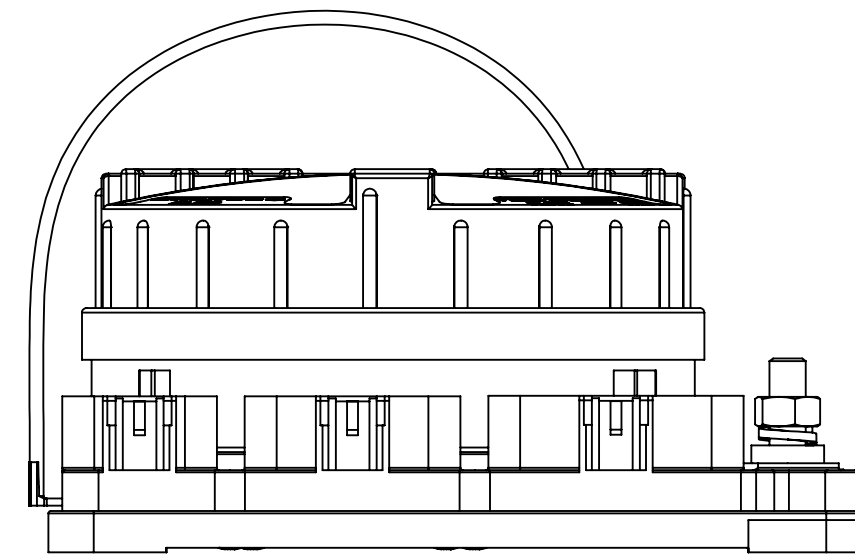
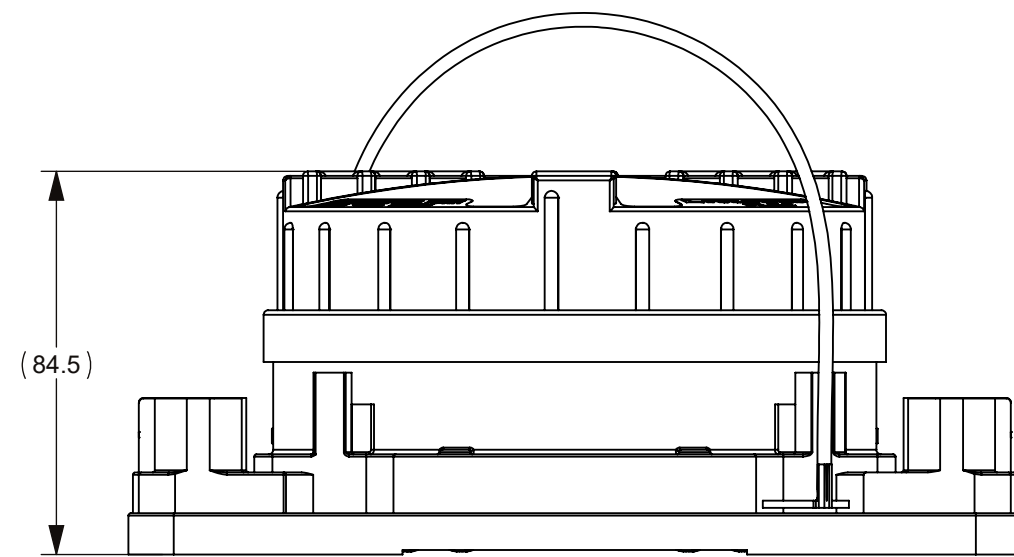
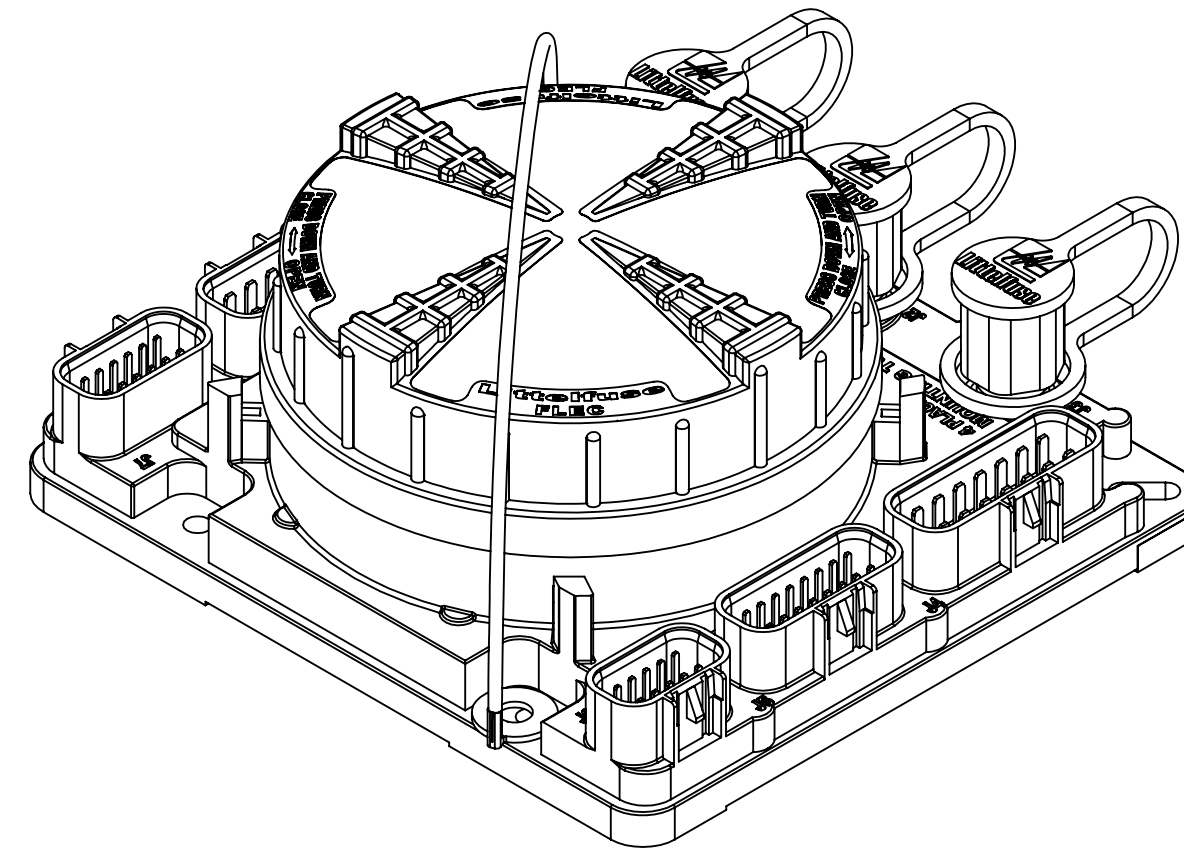


THIS DRAWING AND THE INFORMATION CONTAINED WITHIN IT ARE CONFIDENTIAL AND MAY NOT BE COPIED OR DISCLOSED WITHOUT THE WRITTEN PERMISSION OF LITTELFUSE.

REVISIONS				
ZONE	REV.	DESCRIPTION	DATE	APPROVED
	A	PCO #5300320. INITIAL RELEASE. DSILVA.	7/18/2023	E.FLORES

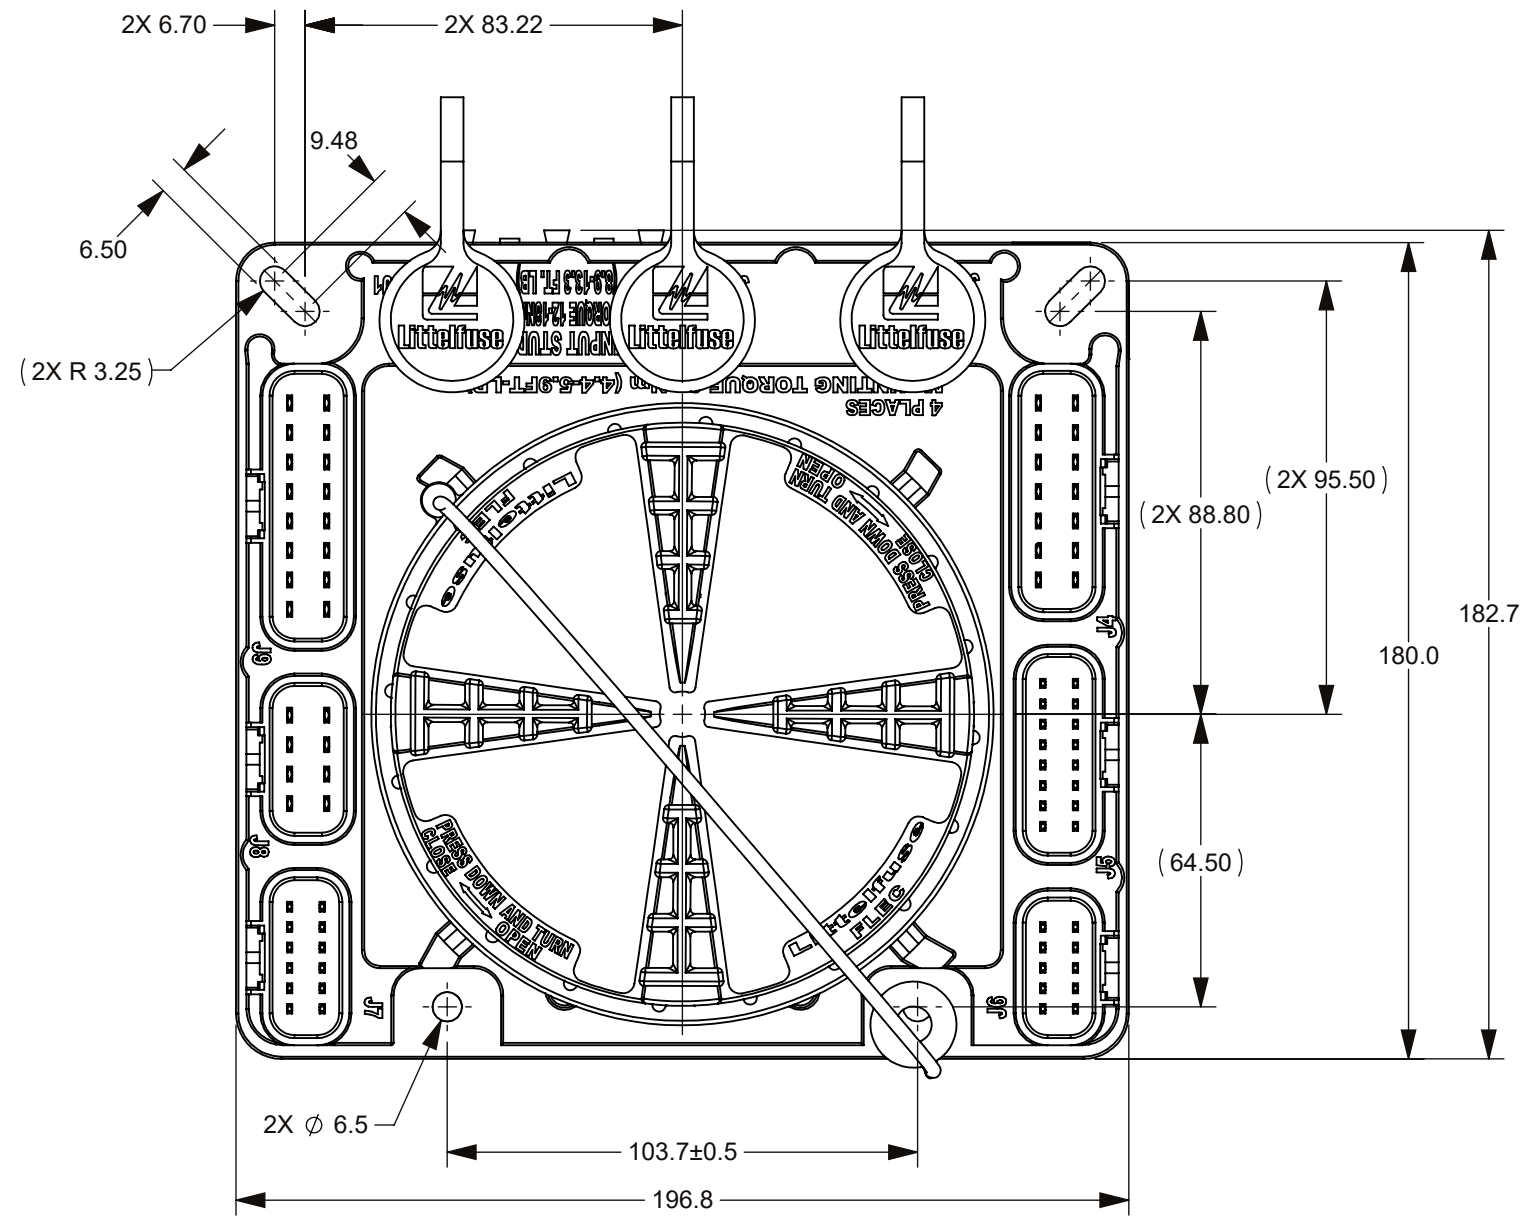

**NOTES:**

**1.- MATERIAL:**

- 1.1.- HOUSING: UL 94V-0 30% GFPA6
- 1.2.- COVER: UL 94V-0 30% GF-PET
- 1.3.- COVER GASKET: SILICON RUBBER

**2.- OPERATING TEMPERATURE RANGE: -40 C TO +85 C**

**3.- FLEC MATES WITH DELPHI GT SERIES 150 AND 280 CONNECTORS**

**4.- TORQUE M8 NUTS TO 12-18 NM (8.9-13.3 FT.LB)**

**5.- OPTIONAL TETHER TO BE INSTALLED IN COVER AND ATTACHED TO MOUNTING HOLE BOLT**

ITEM NO.	PART NUMBER	DESCRIPTION	QTY.	U/M
DIMENSIONS ARE SHOWN IN MILLIMETERS. DIMENSIONS AND TOLERANCES ARE DEFINED ACCORDING TO ANSIA/SME Y14.5-1994.				
●	FIT/ FUNCTION CRITICAL CHARACTERISTICS			
<S>	SAFETY/ COMPLIANCE CRITICAL CHARACTERISTICS SYMBOL			
CPK	DENOTES CPK DIMENSIONS MINIMUM CPK VALUE			
(ST)	DENOTES A CHARACTERISTIC THAT PROVIDES AN INDICATION OF PROCESS PERFORMANCE. PROCEDURE FOR MEASUREMENT AND TRACKING TO BE DEFINED IN LITTELFUSE INSPECTION INSTRUCTIONS			
CP	DENOTES CP DIMENSIONS. -MINIMUM CP VALUE MUST BE WITHIN THE DIMENSIONAL LIMITATIONS SHOWN ON DRAWING AND INITIALLY LOCATED TO ALLOW FOR MAXIMUM TOOL LIFE			
NAME	DATE			
DRAWN D.SILVA	6/13/2023			
CHECKED				
FORM NO. CVP-PE40-0005 REV B		TITLE		
THIRD ANGLE PROJECTION		FLEC MARKET		
DO NOT SCALE DRAWING		SIZE C	DWG. NO. OUTLINE	REV. A
		SCALE 1:2	OL-FLEC3000Z-0	SHEET 1 OF 3



RELAY	TYPE
R1	12V 35A
R2	12V 35A
R3	12V 35A
R4	12V 35A
R5	12V 35A
R6	12V 35A
R7	12V 35A
R8	12V 35A
R9	12V 35A
R10	12V 35A
R11	12V 35A
R12	12V 35A
R13	12V 35A
R14	12V 35A
R15	12V 35A
R16	12V 35A
R17	12V 35A
R18	12V 35A

FUSE	AMPS
F1	30
F2	30
F3	30
F4	30
F5	30
F6	30
F7	30
F8	30
F9	30
F10	30
F11	30
F12	30
F13	30
F14	30

FUSE	AMPS
F15	30
F16	30
F17	30
F18	30
F19	15
F20	15
F21	30
F22	30
F23	15
F24	15
F25	30
F26	30
F27	15
F28	15


J9			
R14-87a	H	S	R13-87
F17	G	R	R14-87
R7-87a	F	P	R1-87a
R15-87a	E	N	R16-87
R2-87a	D	M	R7-87
R4-87a	C	L	R1-87
R2-87	B	K	R15-87
R3-87	A	J	R3-87a

J8			
F25	D	H	R6-87
R4-87	C	G	R5-87
F26	B	F	R5-87a
R6-87a	A	E	F25

J7			
R1-86	F	M	R2-86
R14-86	E	L	R15-86
R3-86	D	K	R5-86
R4-86	C	J	F18
F18	B	H	R17-87
R17-86	A	G	R6-86



J4			
R13-87a	H	A	F21
R16-87a	J	B	R12-87
R12-87a	K	C	R11-87
R11-87a	L	D	R10-87
R10-87a	M	E	R8-87
R9-87	N	F	R8-87a
R9-87a	P	G	F26

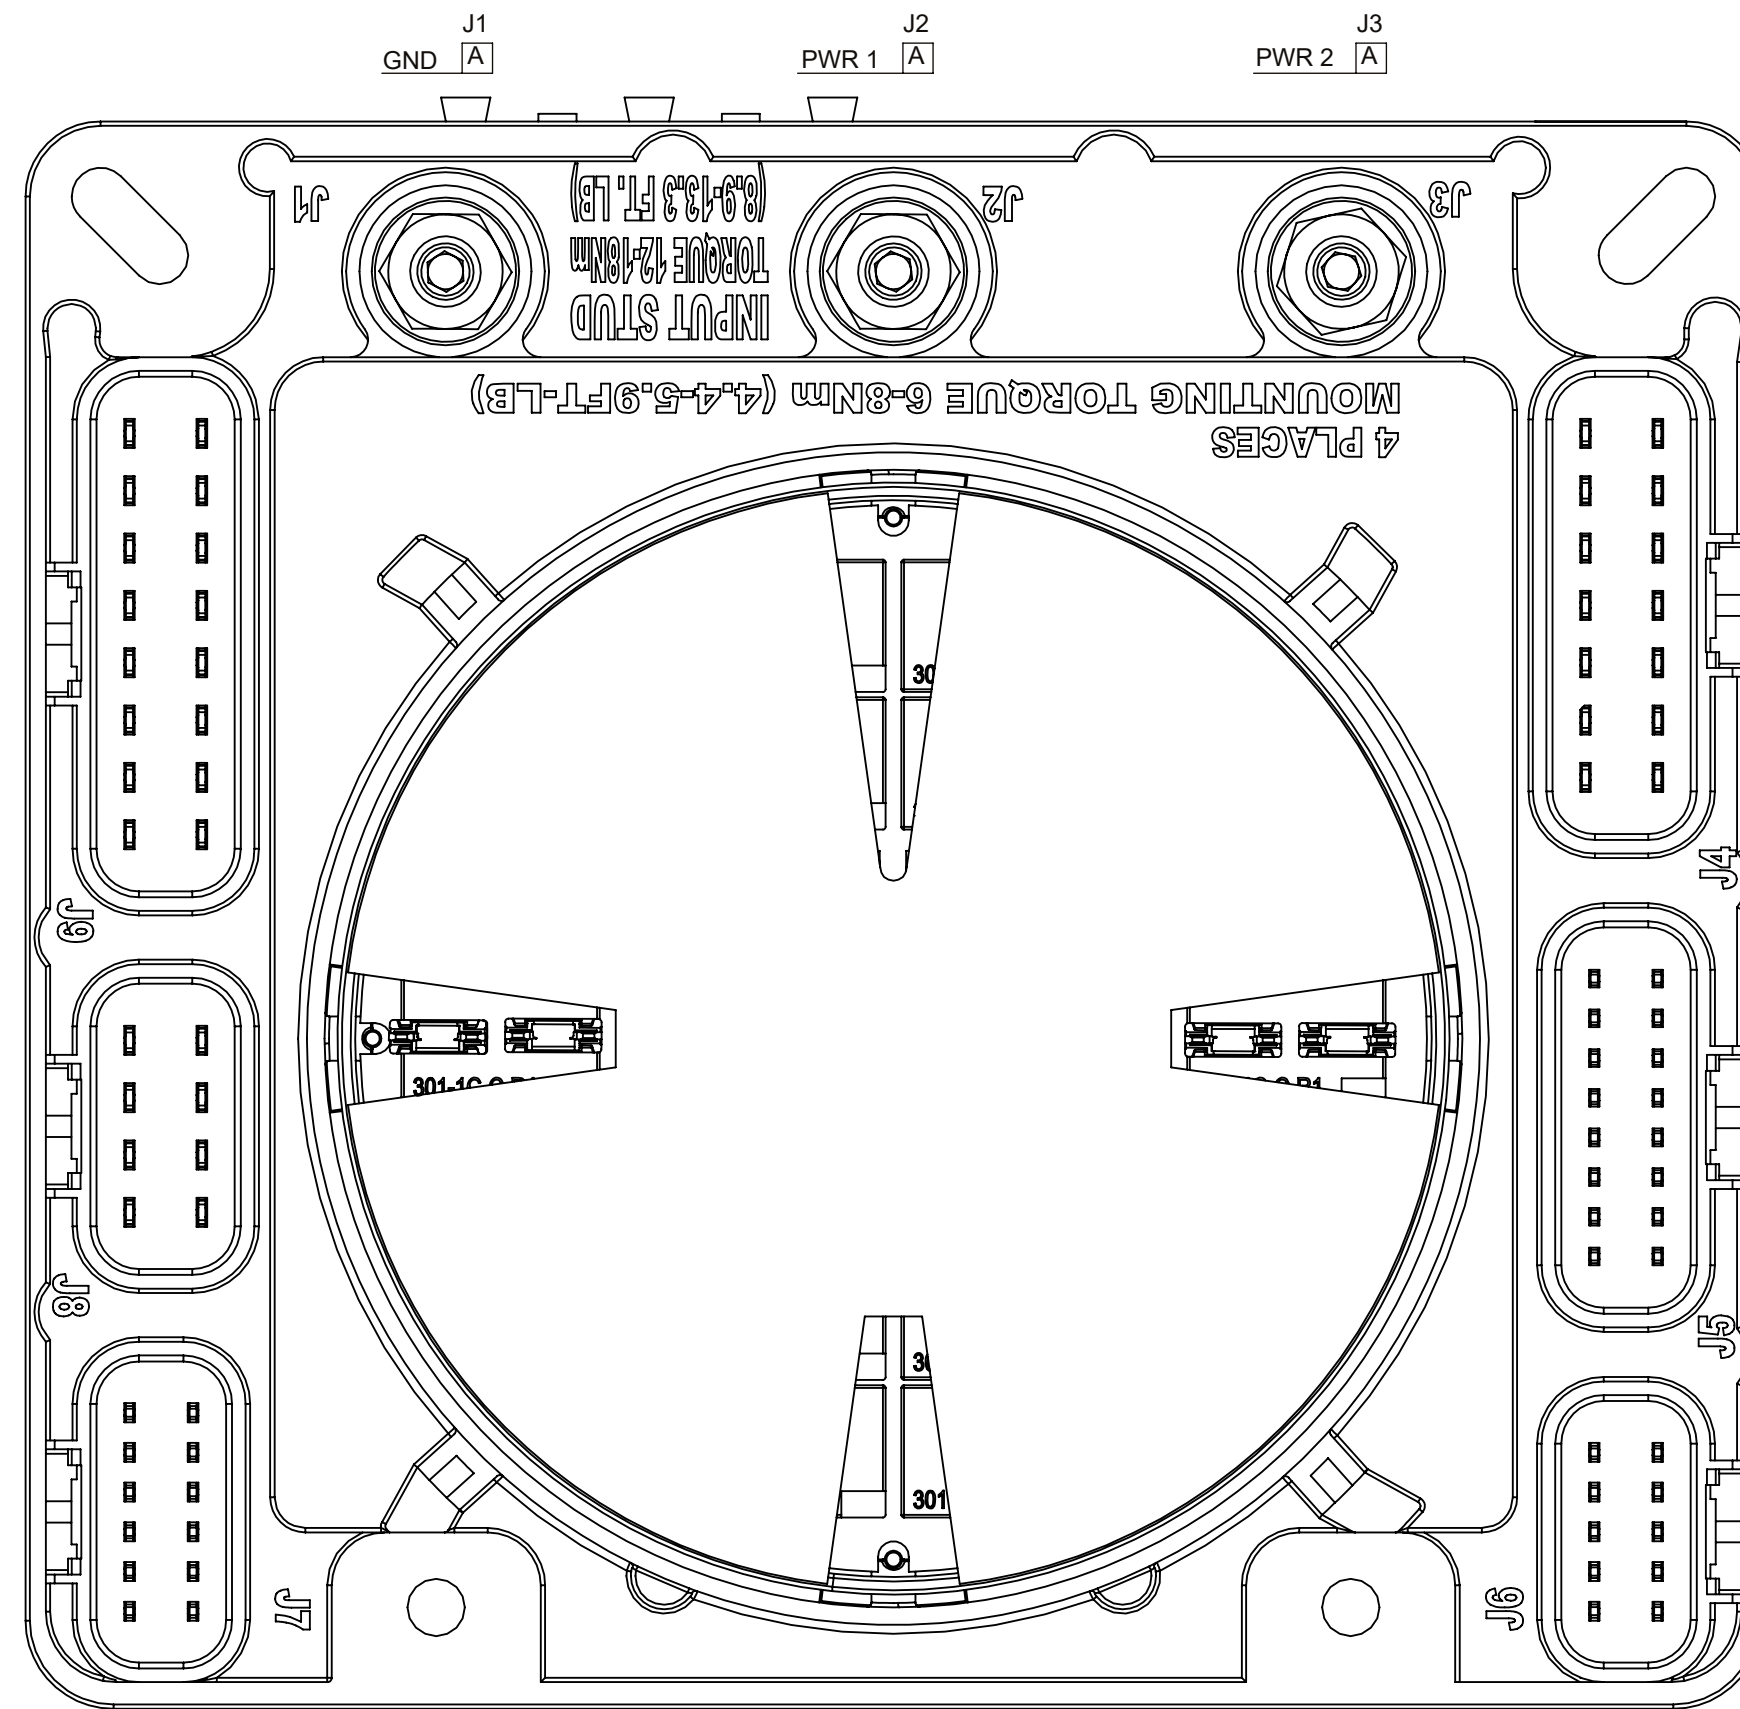J5			
R12-86	J	A	R13-86
R11-86	K	B	R16-86
R10-86	L	C	F19
F20	M	D	F22
F23	N	E	F22
F27	P	F	F27
F28	R	G	R9-86
F24	S	H	F28

J6			
R18-30	F	A	R8-86
R17-30	G	B	R18-86
R18-87a	H	C	R18-85
R17-85	J	D	R18-87
R7-86	K	E	R17-87a

DIMENSIONS ARE SHOWN IN MILLIMETERS. DIMENSIONS AND TOLERANCES ARE DEFINED ACCORDING TO ANSIS/ASME Y14.5-1994.

● FIT/ FUNCTION CRITICAL CHARACTERISTICS

<S> SAFETY/ COMPLIANCE CRITICAL CHARACTERISTICS SYMBOL

CPK DENOTES CPK DIMENSIONS MINIMUM CPK VALUE

(ST) DENOTES A CHARACTERISTIC THAT PROVIDES AN INDICATION OF PROCESS PERFORMANCE. PROCEDURE FOR MEASUREMENT AND TRACKING TO BE DEFINED IN LITTELFUSE INSPECTION INSTRUCTIONS

CP DENOTES CP DIMENSIONS. MINIMUM CP VALUE MUST BE WITHIN THE DIMENSIONAL LIMITATIONS SHOWN ON DRAWING AND INITIALLY LOCATED TO ALLOW FOR MAXIMUM TOOL LIFE

PER CH-HPD20-008 PROCEDURE

NAME	DATE
DRAWN D.SILVA	6/13/2023
CHECKED	

FORM NO. CVP-PE40-0005 REV B  
THIRD ANGLE PROJECTION


**Littelfuse**  
Expertise Applied | Answers Delivered

TITLE FLEC MARKET

SIZE C DWG. NO. OL-FLEC3000Z-0 REV. A  
OUTLINE

DO NOT SCALE DRAWING SCALE 1:1 SHEET 2 OF 3

THIS DRAWING AND THE INFORMATION CONTAINED WITHIN IT ARE CONFIDENTIAL AND MAY NOT BE COPIED OR DISCLOSED WITHOUT THE WRITTEN PERMISSION OF LITTELFUSE.

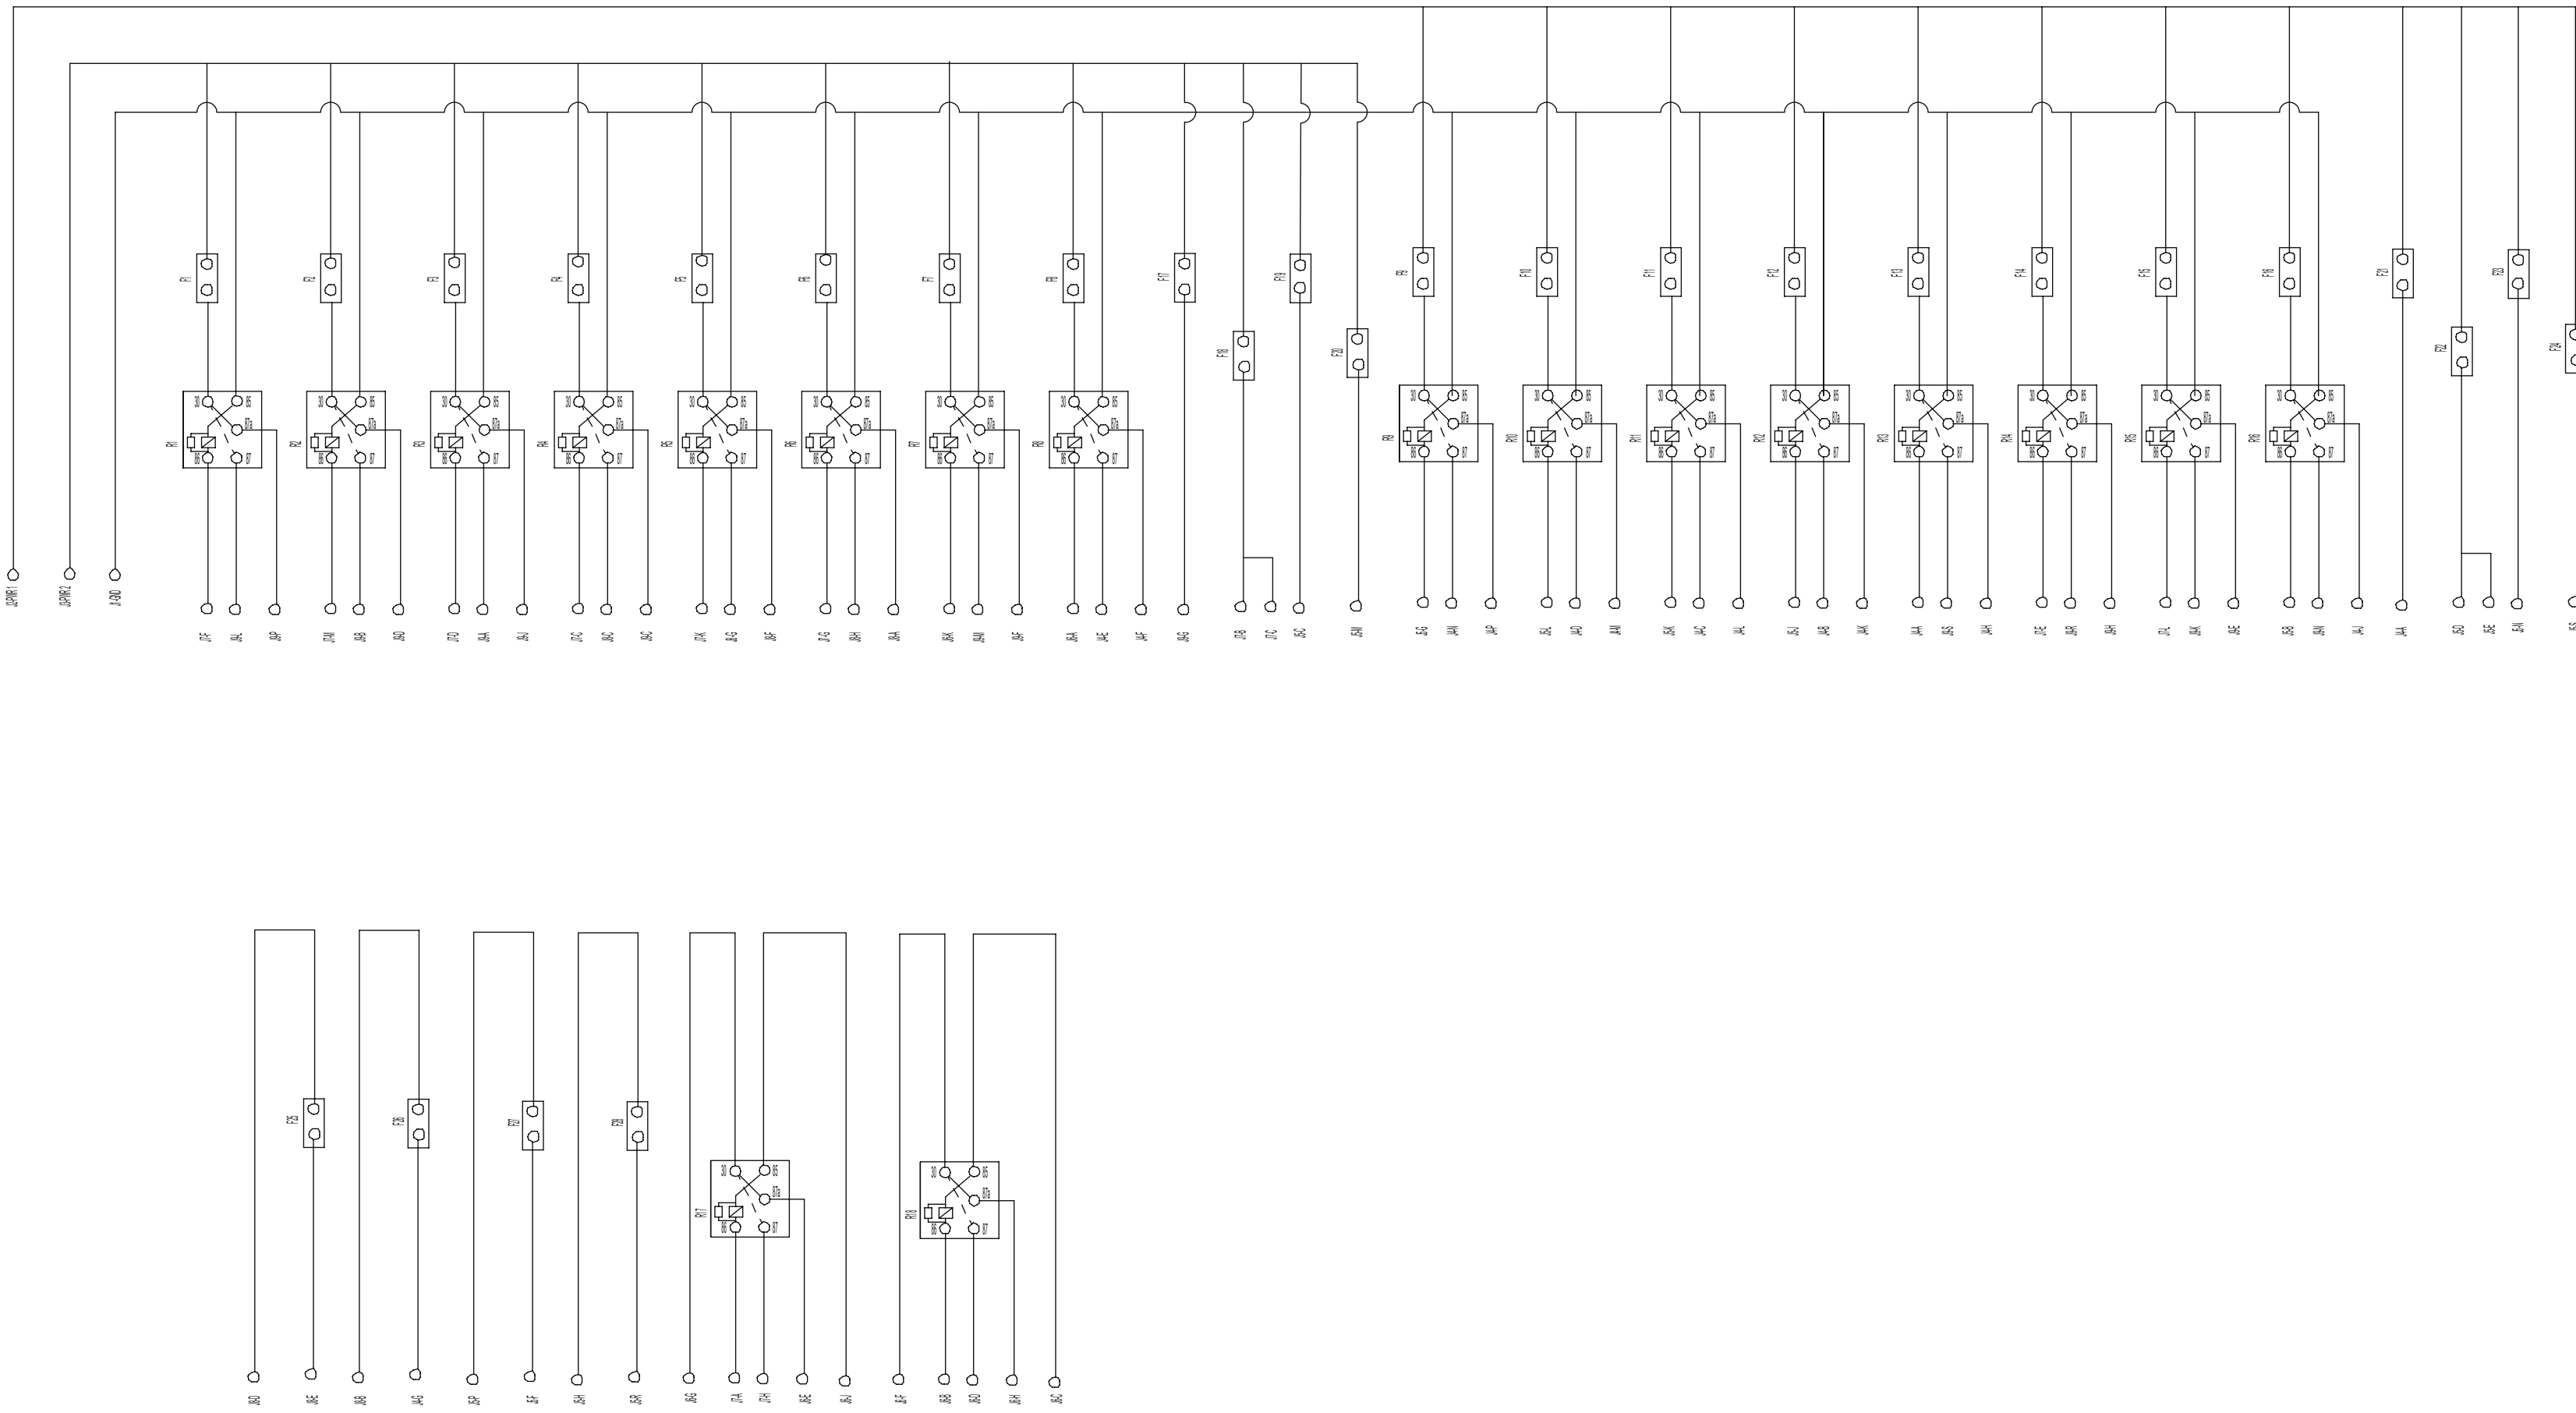

DIMENSIONS ARE SHOWN IN MILLIMETERS. DIMENSIONS AND TOLERANCES ARE DEFINED ACCORDING TO ANSIA/SME Y14.5-1994.		
●	FIT/ FUNCTION CRITICAL CHARACTERISTICS	
<S>	SAFETY/ COMPLIANCE CRITICAL CHARACTERISTICS SYMBOL	
CPK	DENOTES CPK DIMENSIONS MINIMUM CPK VALUE	
(ST)	DENOTES A CHARACTERISTIC THAT PROVIDES AN INDICATION OF PROCESS PERFORMANCE. PROCEDURE FOR MEASUREMENT AND TRACKING TO BE DEFINED IN LITTELFUSE INSPECTION INSTRUCTIONS	
CP	DENOTES CP DIMENSIONS. -MINIMUM CP VALUE MUST BE WITHIN THE DIMENSIONAL LIMITATIONS SHOWN ON DRAWING AND INITIALLY LOCATED TO ALLOW FOR MAXIMUM TOOL LIFE	
PER CH-NPDD-008 PROCEDURE		
NAME	DATE	
DRAWN D.SILVA	6/13/2023	
CHECKED		
FORM NO. CVP-PE40-0005 REV B	TITLE	
THIRD ANGLE PROJECTION	FLEC MARKET	
DO NOT SCALE DRAWING	SCALE 1:1	REV. A
	DWG. NO. OL-FLEC3000Z-0	SHEET 3 OF 3